


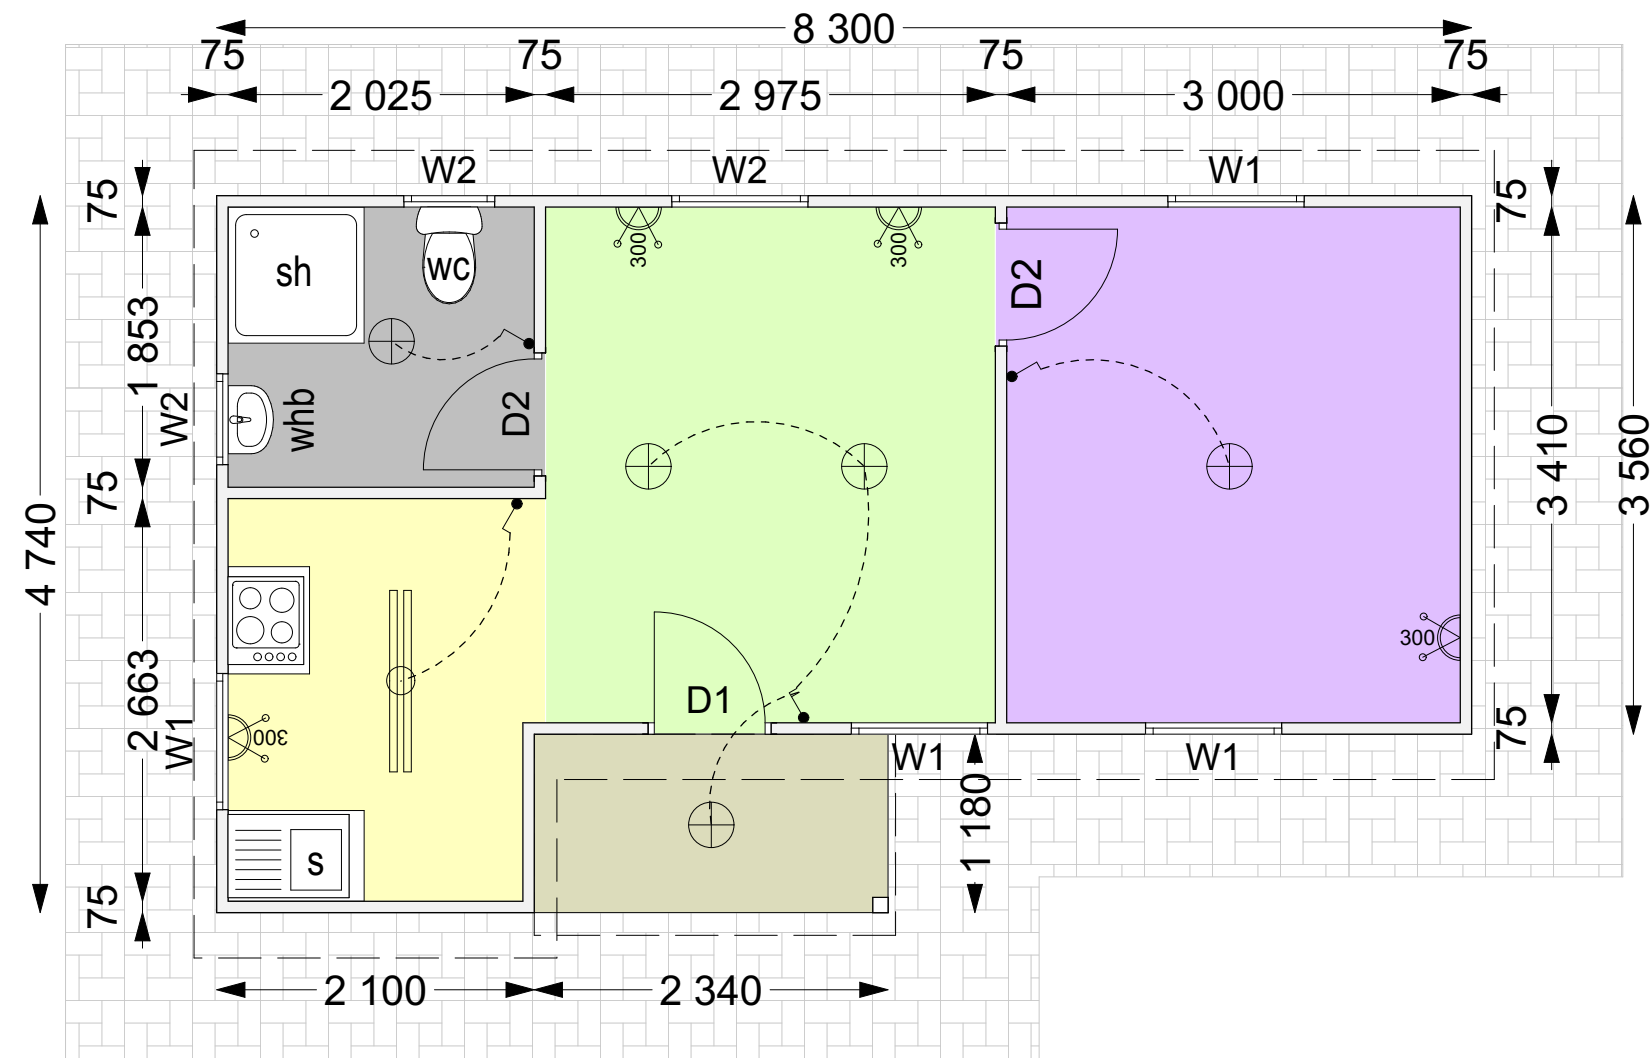

GROUND FLOOR PLAN

1:50



PERSPECTIVE

Available Substructures:  
- Concrete  
- Light weight steel chassis

- Notes:
- COPYRIGHT OF THIS DOCUMENT IS RESERVED BY THE ARCHITECT AND THIS DOCUMENT IS ISSUED ON THE EXPRESS CONDITION THAT NO PART OF IT MAY BE REPRODUCED OR TRANSMITTED TO A THIRD PARTY WITHOUT THE WRITTEN PERMISSION OF THE ARCHITECT
  - ALL DIMENSIONS AND LEVEL TO BE CHECKED ON SITE BEFORE ANY WORK IS PUT IN HAND.
  - THE DRAWING MAY NOT BE SCALED.
  - ANY DISCREPANCIES ARE TO BE IMMEDIATELY REPORTED TO THE ARCHITECT
  - ALL WORK IS TO BE CARRIED OUT IN ACCORDANCE WITH THE N.B.R. SABS 10400 AND LOCAL AUTHORITY REGULATIONS.

| REV NO. | DATE. | DESCRIPTION |
|---------|-------|-------------|
|---------|-------|-------------|

**Panelman (PTY) Ltd**

Reg no. 2012/085401/07  
220 Greyling street  
Rosslyn  
Pretoria  
0200  
012 941 5808  
admin2  
@pmeng.co.za

Project title:

1 Bedroom Unit (8300x4740)

Drawing title:

Floor plan & perspective

Scale:

Date

as shown

2016 - 08 - 25

Drawn:

Checked:

Drawing no.

PB

NB

G0003\_09\_02

NOT FOR CONSTRUCTION

REVISION:

0