


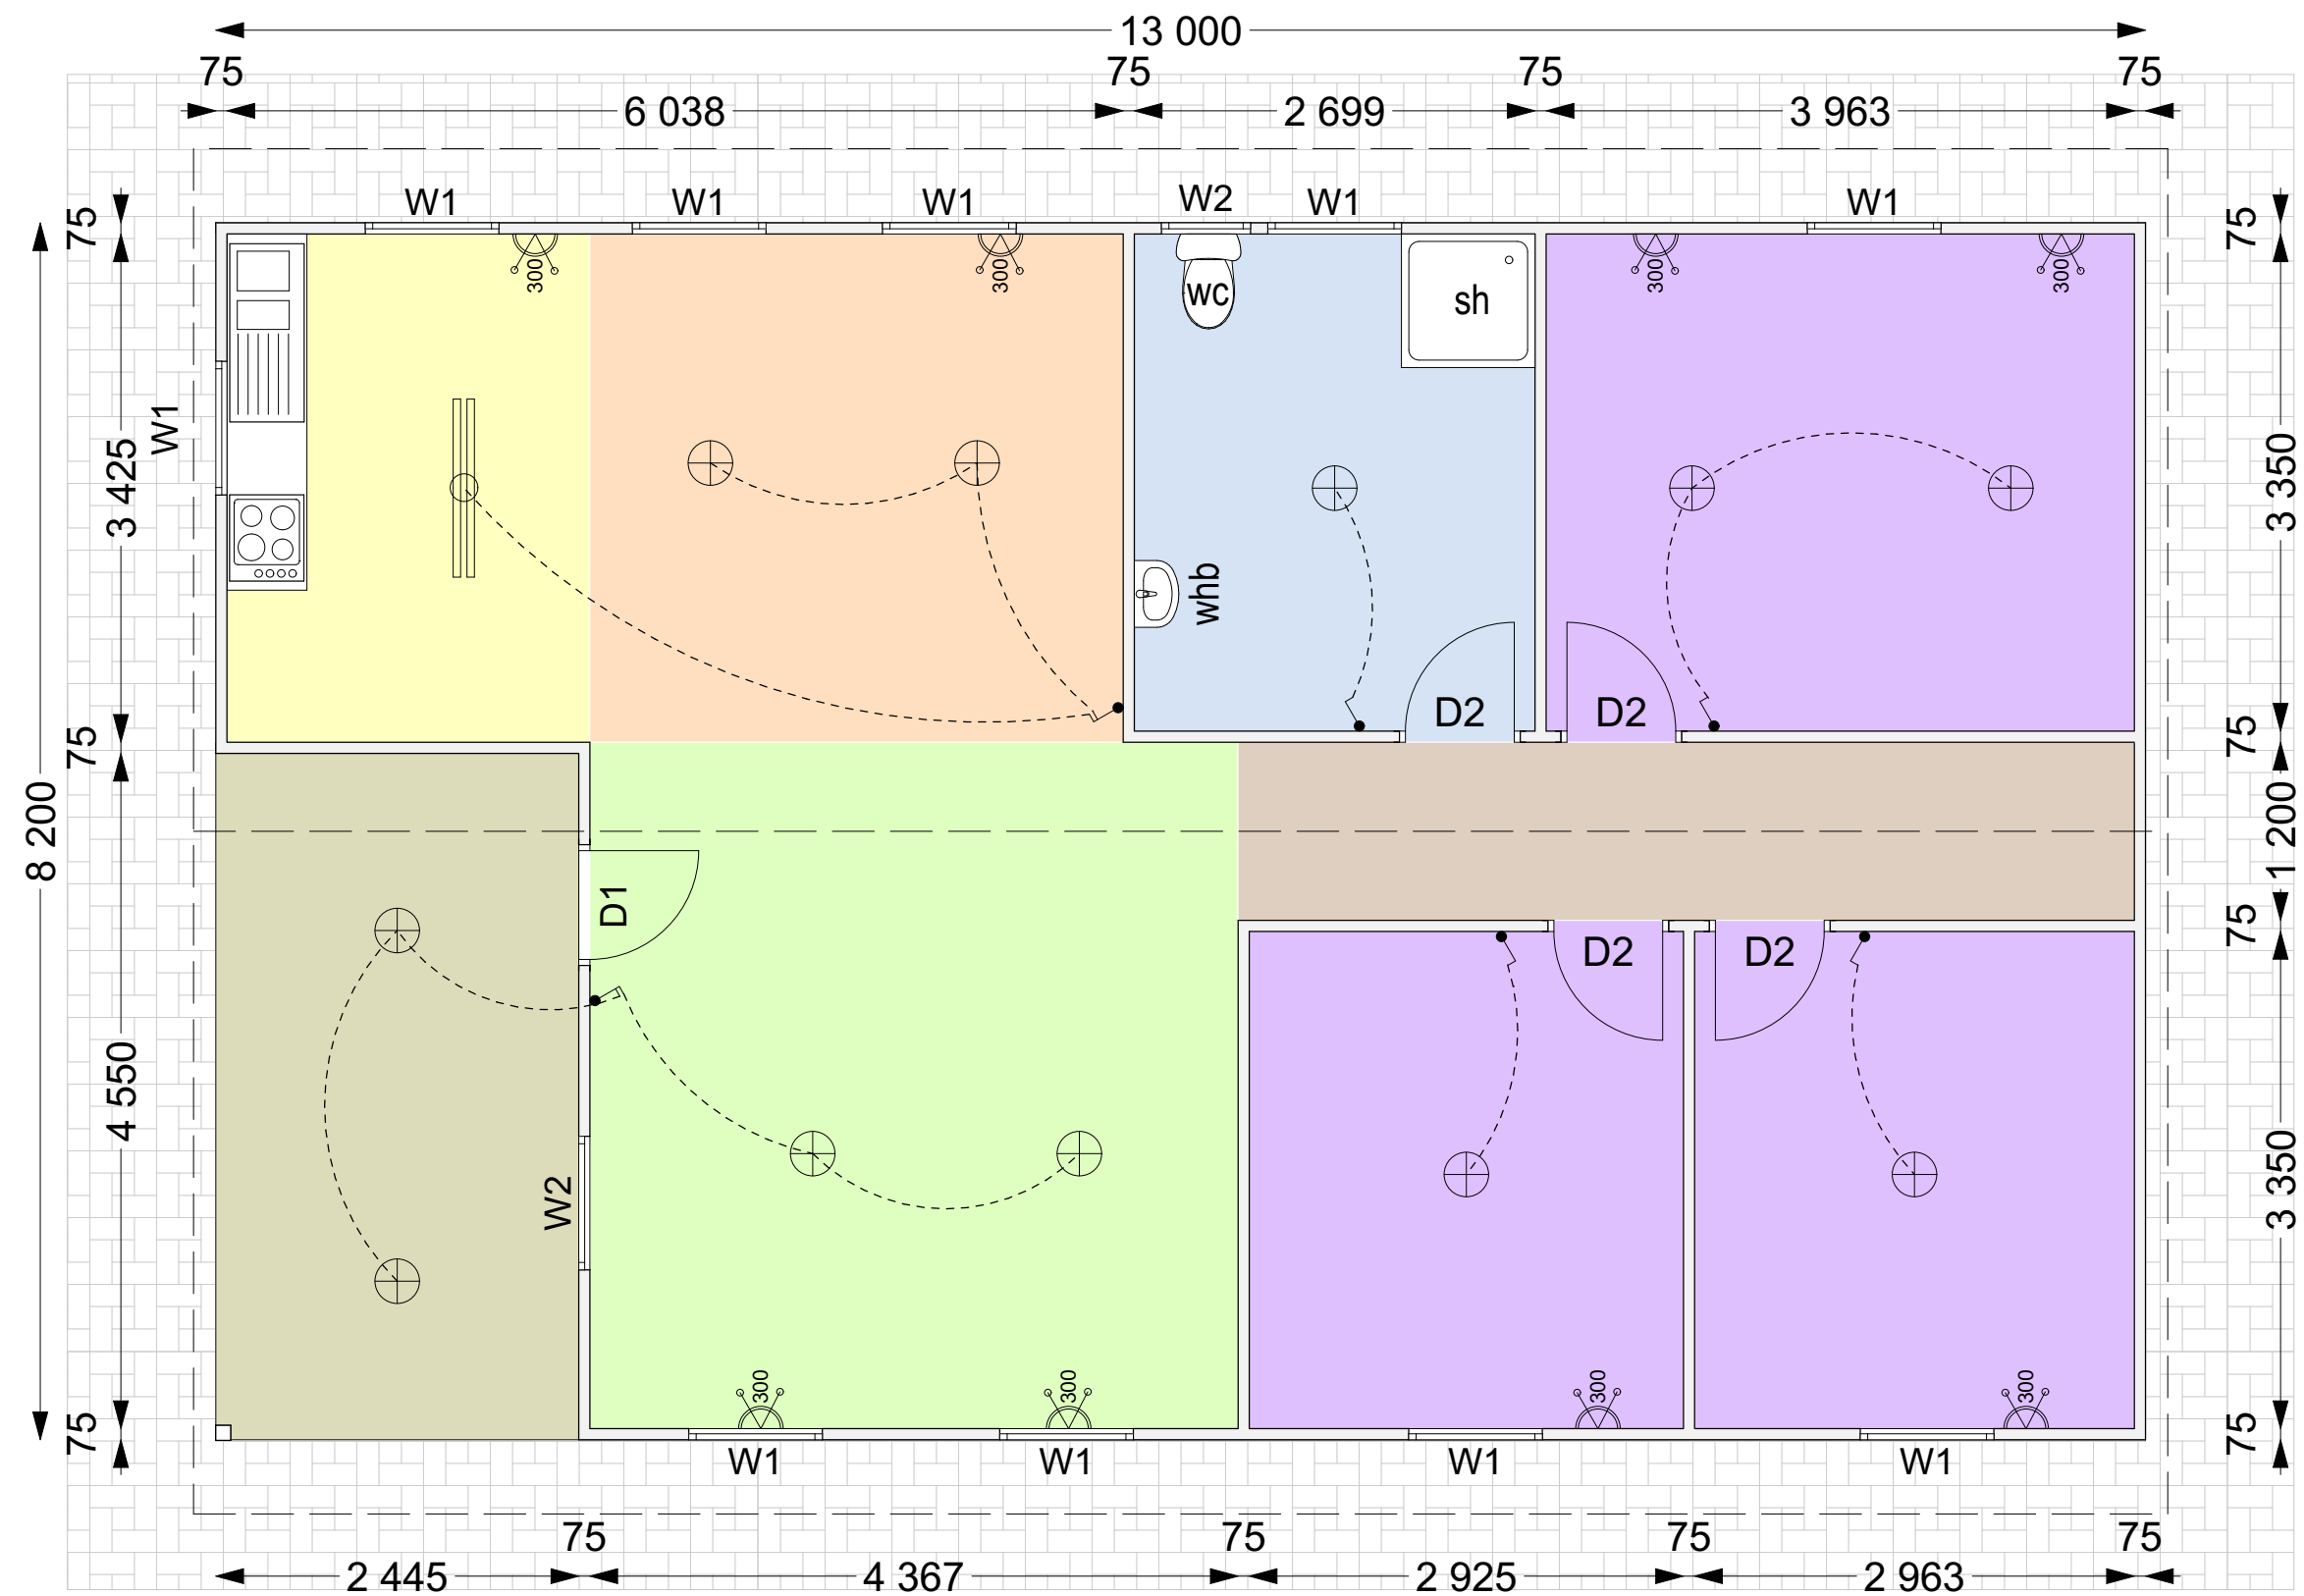

GROUND FLOOR PLAN 1:50



PERSPECTIVE

Available Substructures:
- Concrete
- Light weight steel chassis

Notes:

- COPYRIGHT OF THIS DOCUMENT IS RESERVED BY THE ARCHITECT AND THIS DOCUMENT IS ISSUED ON THE EXPRESS CONDITION THAT NO PART OF IT MAY BE REPRODUCED OR TRANSMITTED TO A THIRD PARTY WITHOUT THE WRITTEN PERMISSION OF THE ARCHITECT
- ALL DIMENSIONS AND LEVEL TO BE CHECKED ON SITE BEFORE ANY WORK IS PUT IN HAND.
- THE DRAWING MAY NOT BE SCALED.
- ANY DISCREPANCIES ARE TO BE IMMEDIATELY REPORTED TO THE ARCHITECT
- ALL WORK IS TO BE CARRIED OUT IN ACCORDANCE WITH THE N.B.R. SABS 10400 AND LOCAL AUTHORITY REGULATIONS.

REV NO.	DATE.	DESCRIPTION
---------	-------	-------------

Panelman (PTY) Ltd

Reg no. 2012/085401/07
220 Greyling street
Rosslyn
Pretoria
0200
012 941 5808
admin2
@pmeng.co.za

Project title:

3 Bedroom Unit (13000x8200)

Drawing title:

Floor plan & perspective

Scale:

As shown

Date:

2016 - 08 - 25

Drawn:

PB

Checked:

NB

Drawing no.

G0003_09_04

NOT FOR CONSTRUCTION

REVISION:

0